

JEREMIAN PALMISANO ARCHITECTS
 ARCHITECTS
 100 WEST STATE STREET
 OLEAN, NY 14706
 TEL: 716-854-0002
 FAX: 716-854-0002
 WWW.APARCHITECTS.COM


DATE
 PROJECT ARCHITECT
 D.PALMISANO
 PROJECT MANAGER
 D.PALMISANO
 ASSISTANT PROJECT MANAGER
 S.SHEIKHOLESLAMI
 DRAWN BY
 SS
 SCALE
 AS NOTED

DATE
 07/24/18
 DATE DRAWN
 07/24/18
 DATE ISSUED
 07/24/18

BY
 [Signature]

NO.	REVISIONS	DATE	BY
1			
2			
3			
4			
5			
6			
7			

AP Architects
 elliecott square building
 285 main street
 suite 222
 buffalo, n.y. 14203
 TEL: 716-854-0002
 FAX: 716-854-0002
 WWW.APARCHITECTS.COM

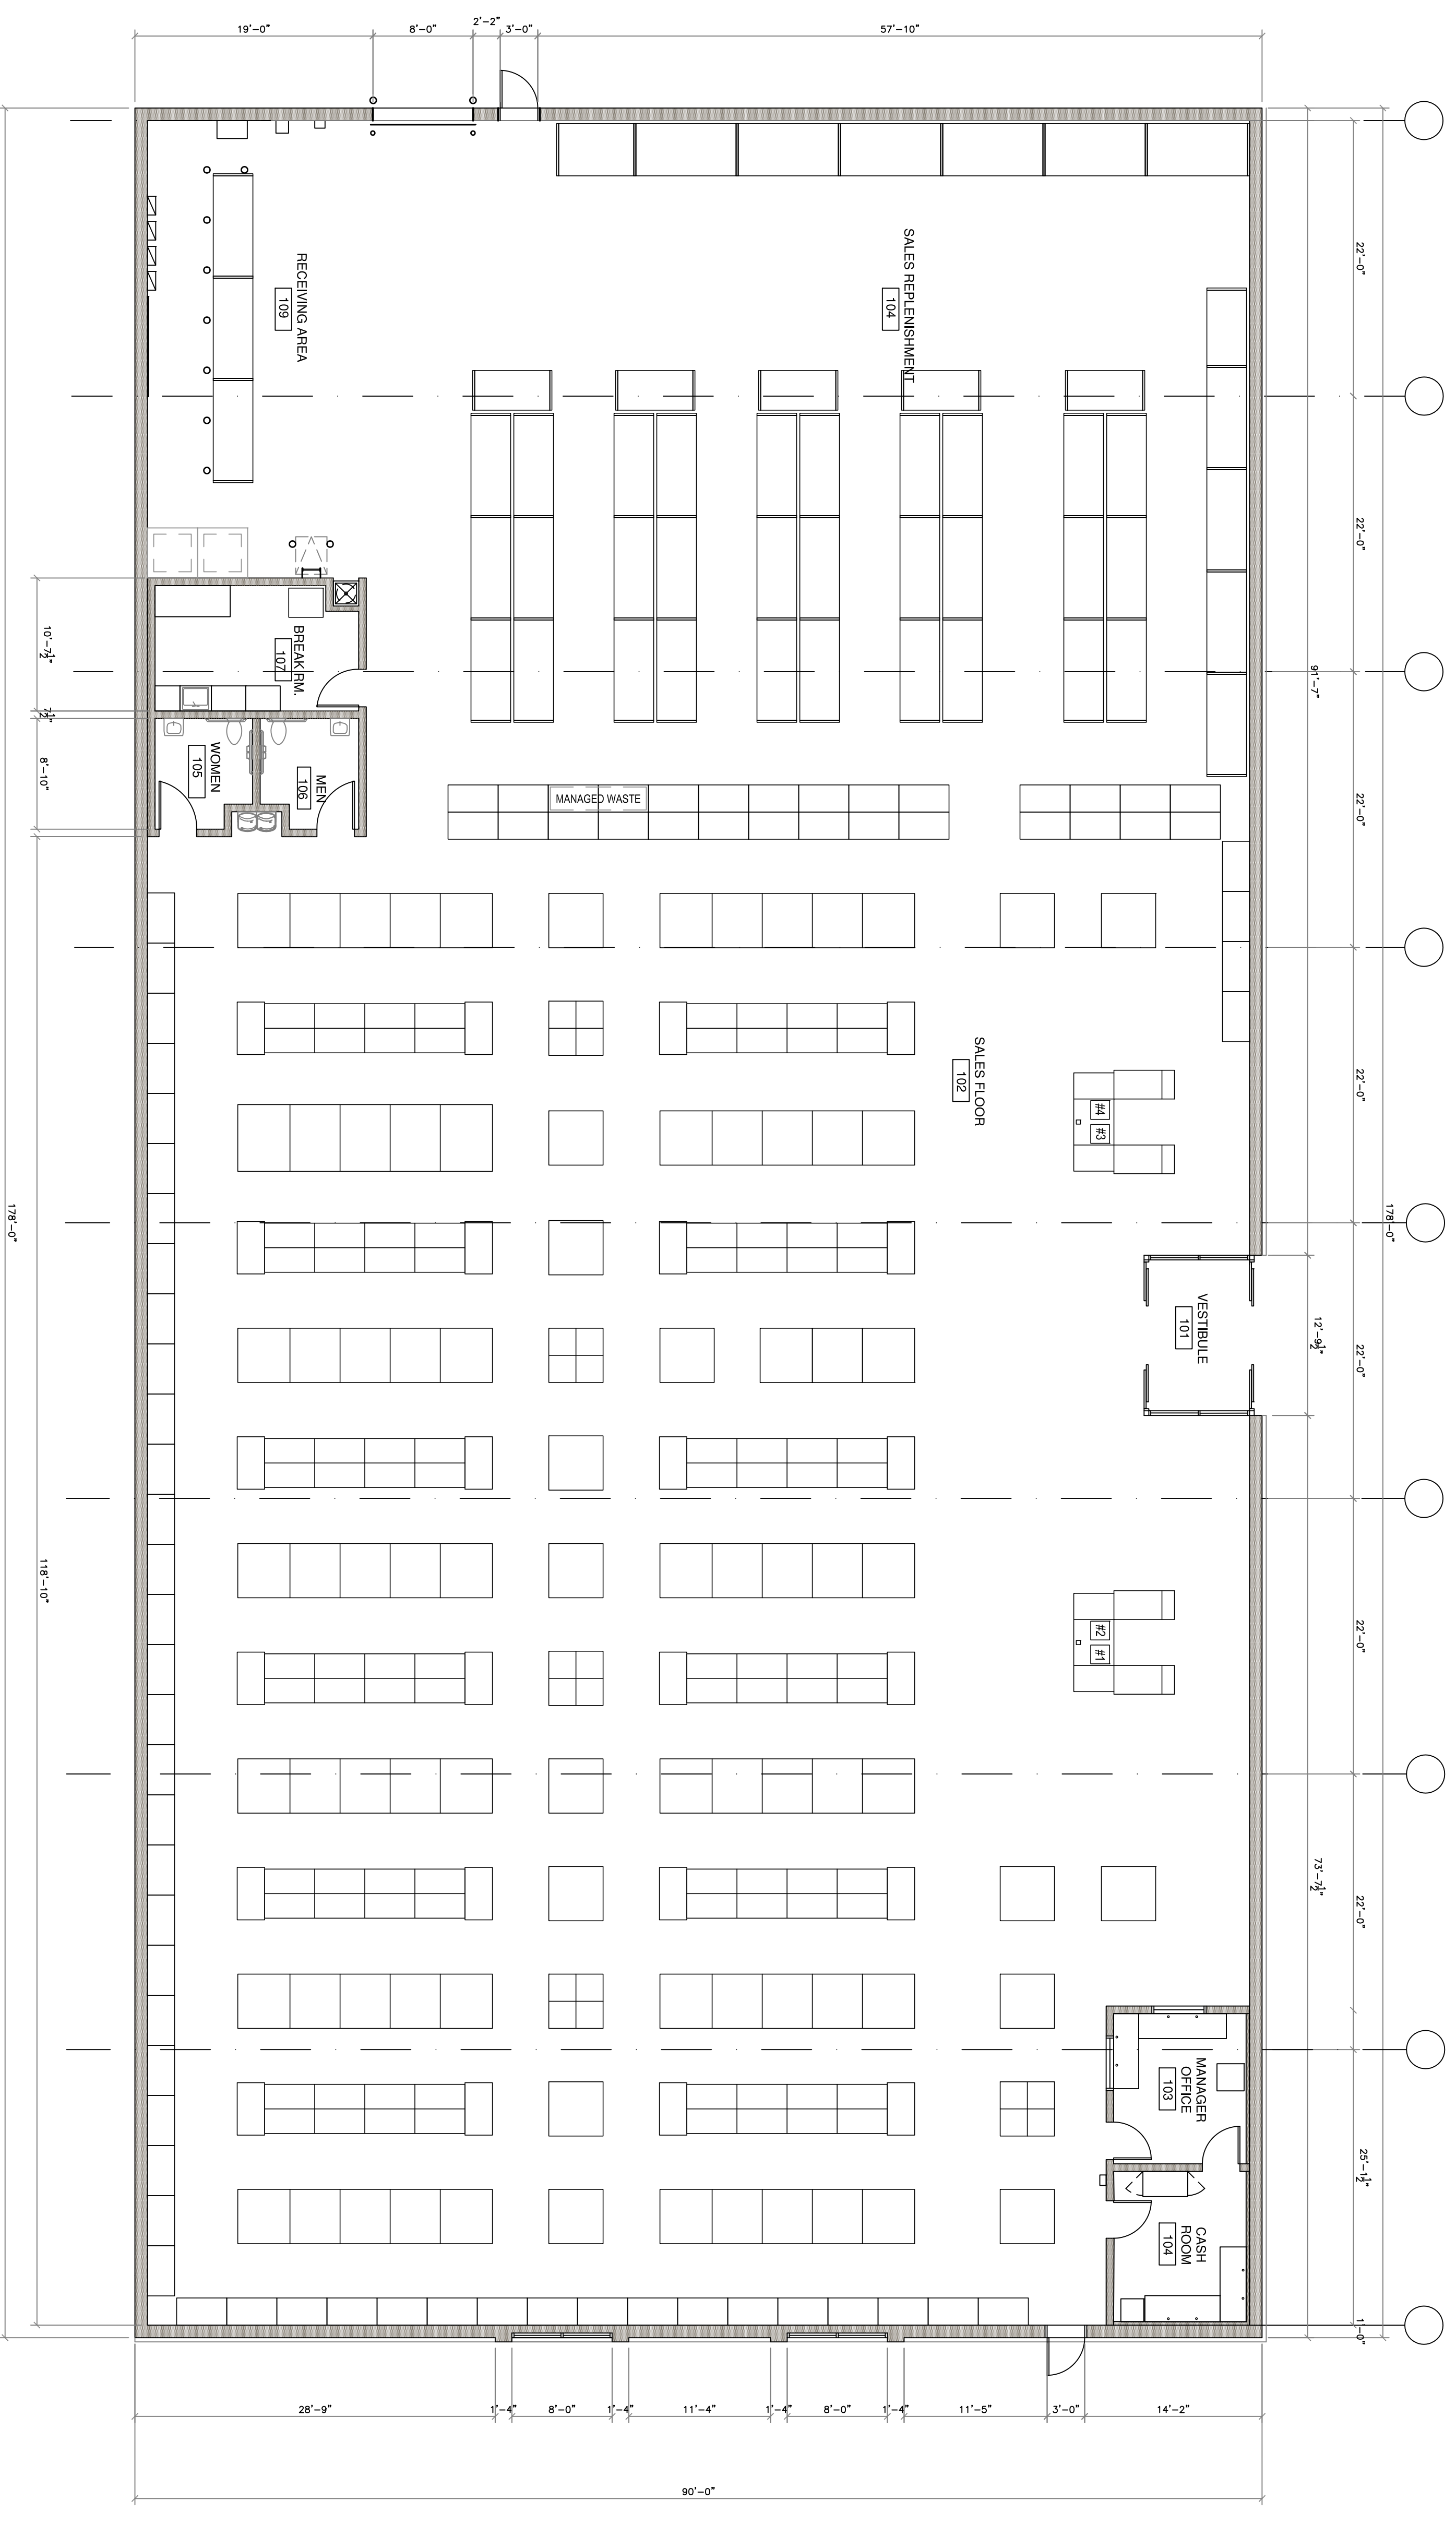

1 FLOOR PLAN
 SCALE: 1/8" = 1'-0"

PROJECT
 HARBOR FREIGHT TOOLS
 3139 West State Street
 Olean, NY 14706

TITLE OF DRAWING
FLOOR PLAN

PROJECT NO.
2018-028
 DRAWING NO.
A100