



 

**CLARK PATTERSON LEE**  
**DESIGN PROFESSIONALS**  
 130 S. UNION STREET, SUITE 4  
 OLEAN, NEW YORK 14760  
 TEL (800) 274-9000  
 FAX (716) 372-2169  
 www.clarkpatterson.com

REVISIONS NO.	DATE	BY	CHKD	DESCRIPTION

 

**OPTP  
 2015 INTERIOR RENOVATIONS  
 PROJECT**

OLEAN, CATTARAUGUS COUNTY, NEW YORK


DATE	DRAWN	CHECKED
09/16/15	ALB	RCW

SCALE 1"=20'  
 SHEET TITLE  
 SITE LAYOUT PLAN

PROJECT NUMBER  
 12822.01

C  
000

DRAWING NUMBER

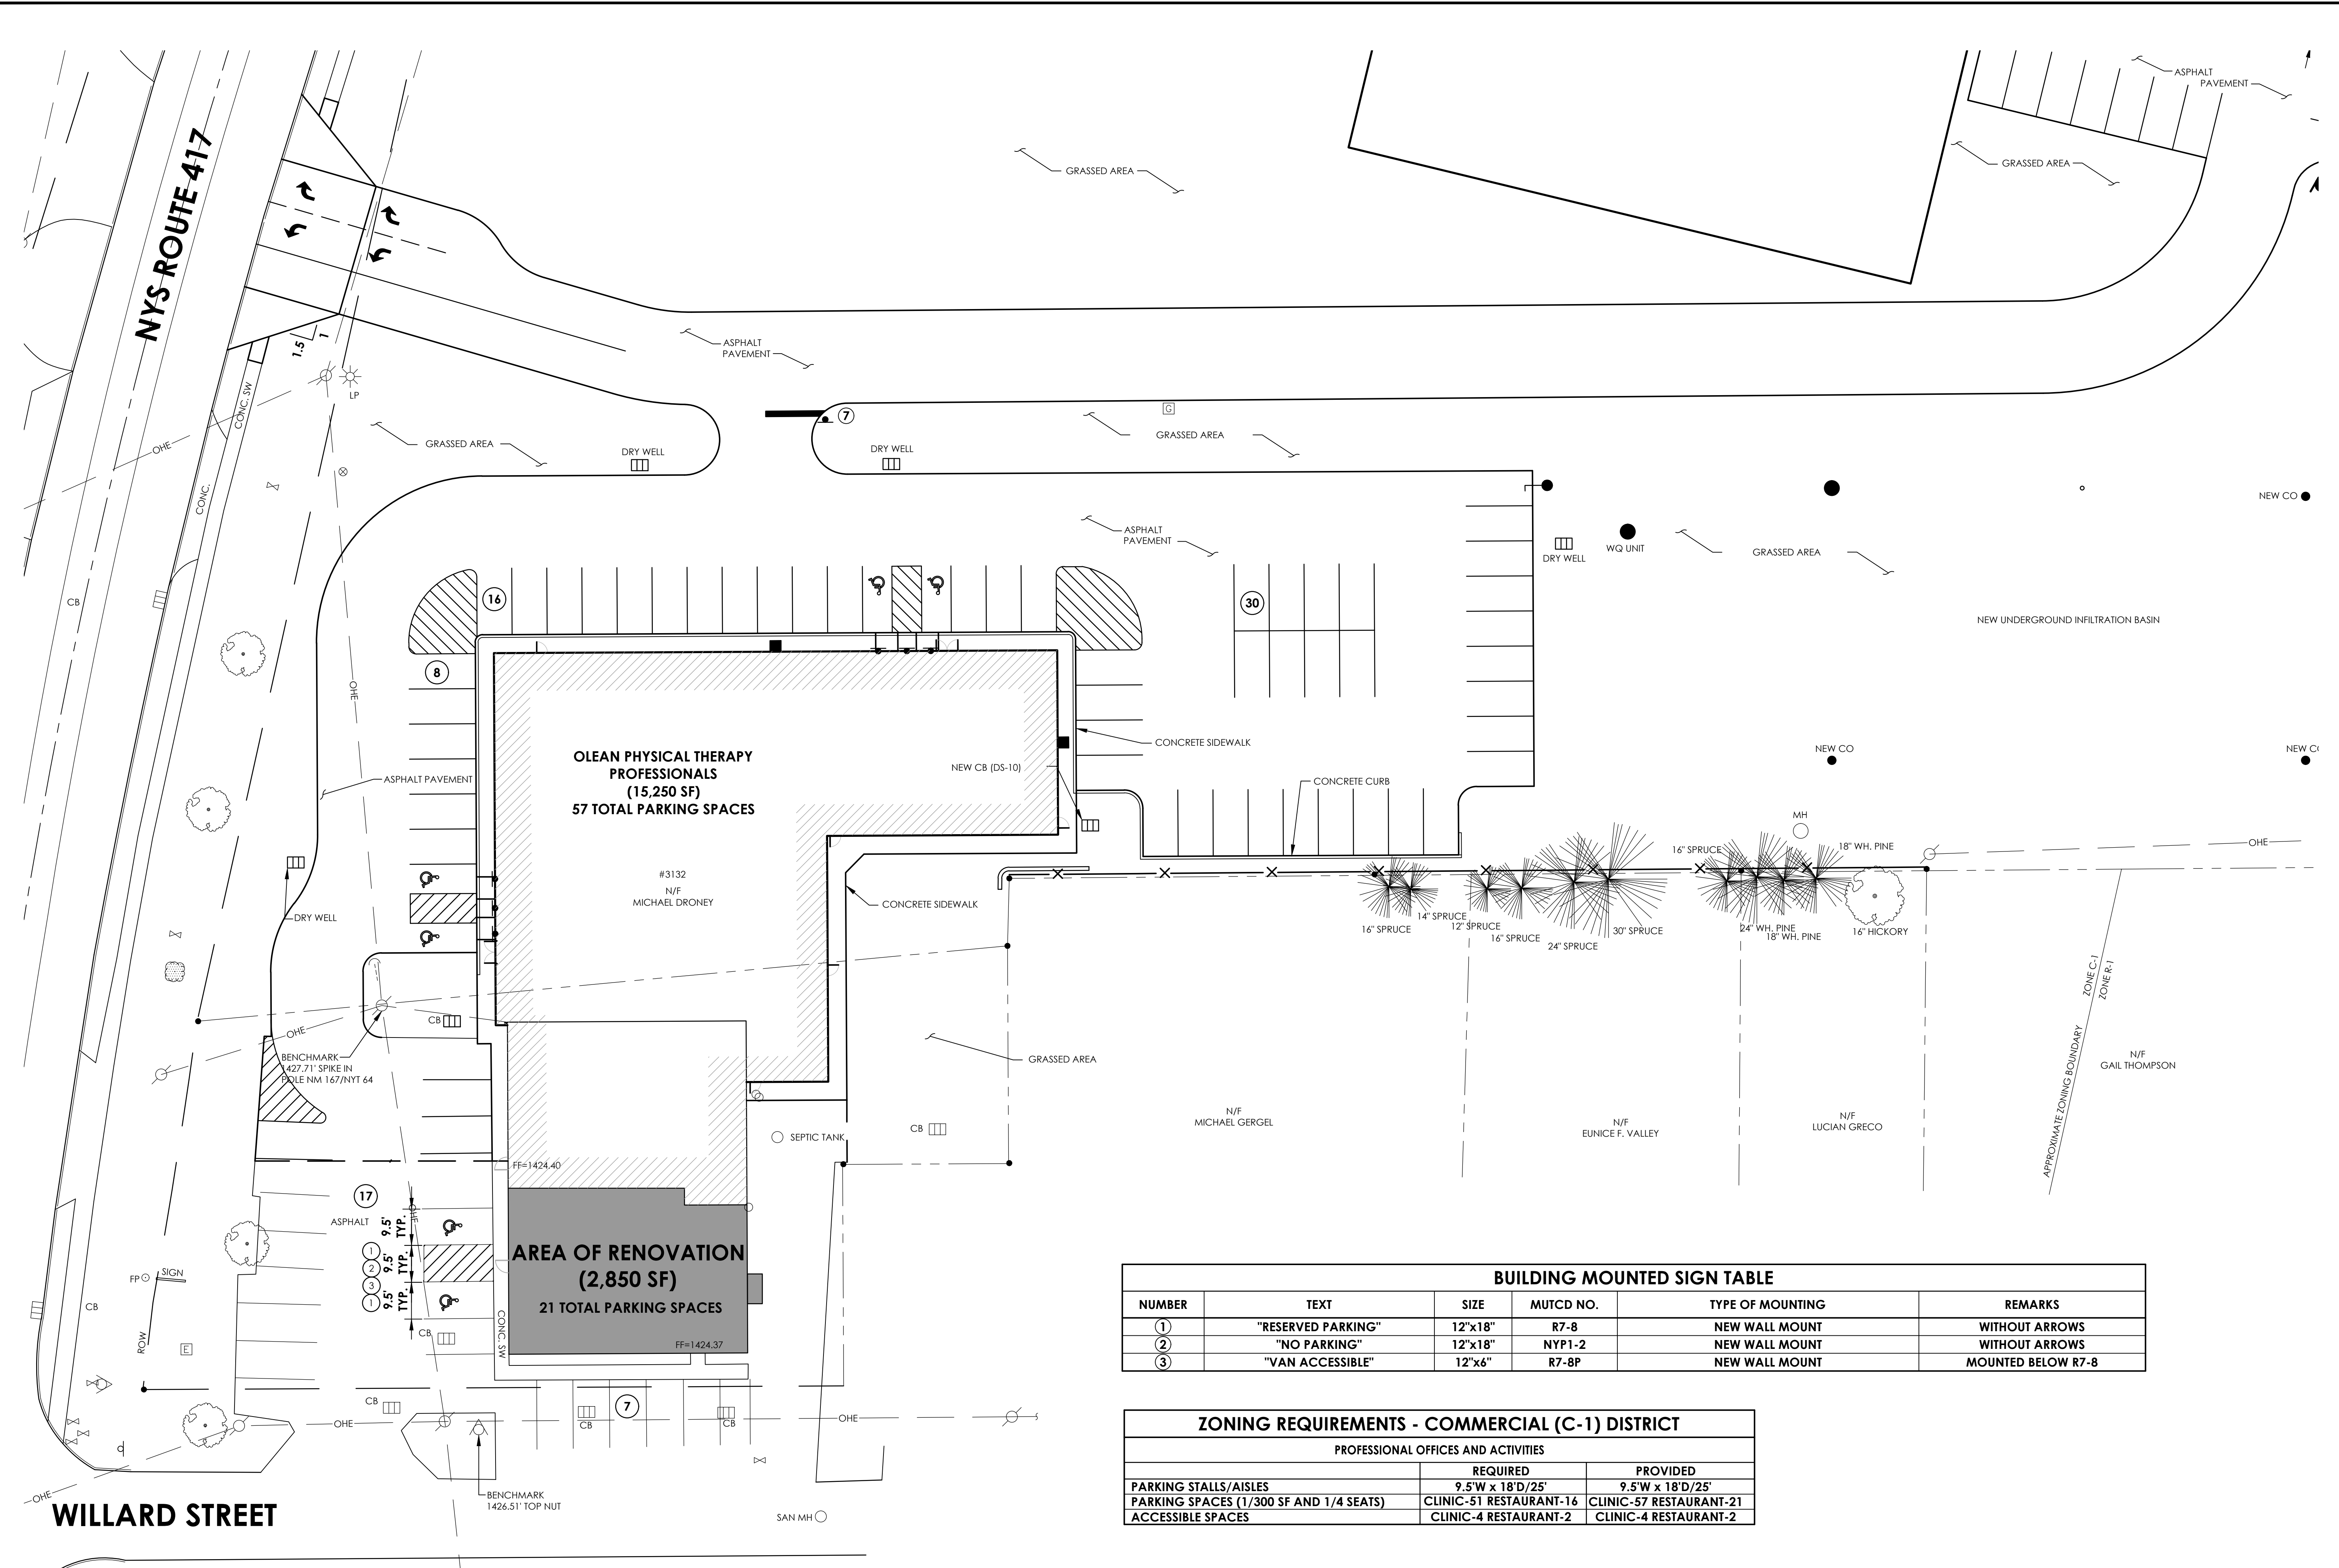

NUMBER	TEXT	SIZE	MUTCD NO.	TYPE OF MOUNTING	REMARKS
①	"RESERVED PARKING"	12"x18"	R7-8	NEW WALL MOUNT	WITHOUT ARROWS
②	"NO PARKING"	12"x18"	NYP1-2	NEW WALL MOUNT	WITHOUT ARROWS
③	"VAN ACCESSIBLE"	12"x6"	R7-8P	NEW WALL MOUNT	MOUNTED BELOW R7-8

PROFESSIONAL OFFICES AND ACTIVITIES		
	REQUIRED	PROVIDED
PARKING STALLS/AISLES	9.5'W x 18'D/25'	9.5'W x 18'D/25'
PARKING SPACES (1/300 SF AND 1/4 SEATS)	CLINIC-51 RESTAURANT-16	CLINIC-57 RESTAURANT-21
ACCESSIBLE SPACES	CLINIC-4 RESTAURANT-2	CLINIC-4 RESTAURANT-2

**SITE PLAN**  
 SCALE: 1"=20'

Drawing Name: J:\PROJECTS\OPTP\2014 Exp\1D Design\008 CAD\AutoCAD\XREF\Planning Board Site Plan Approval.dwg  
 Date last accessed: 9/15/2015 11:57 AM  
 Date last plotted: 9/15/2015 1:25 PM  
 Plotted By: Allyson Bretzin