



01 SITE LAYOUT PLAN @ 1" = 60'-0"

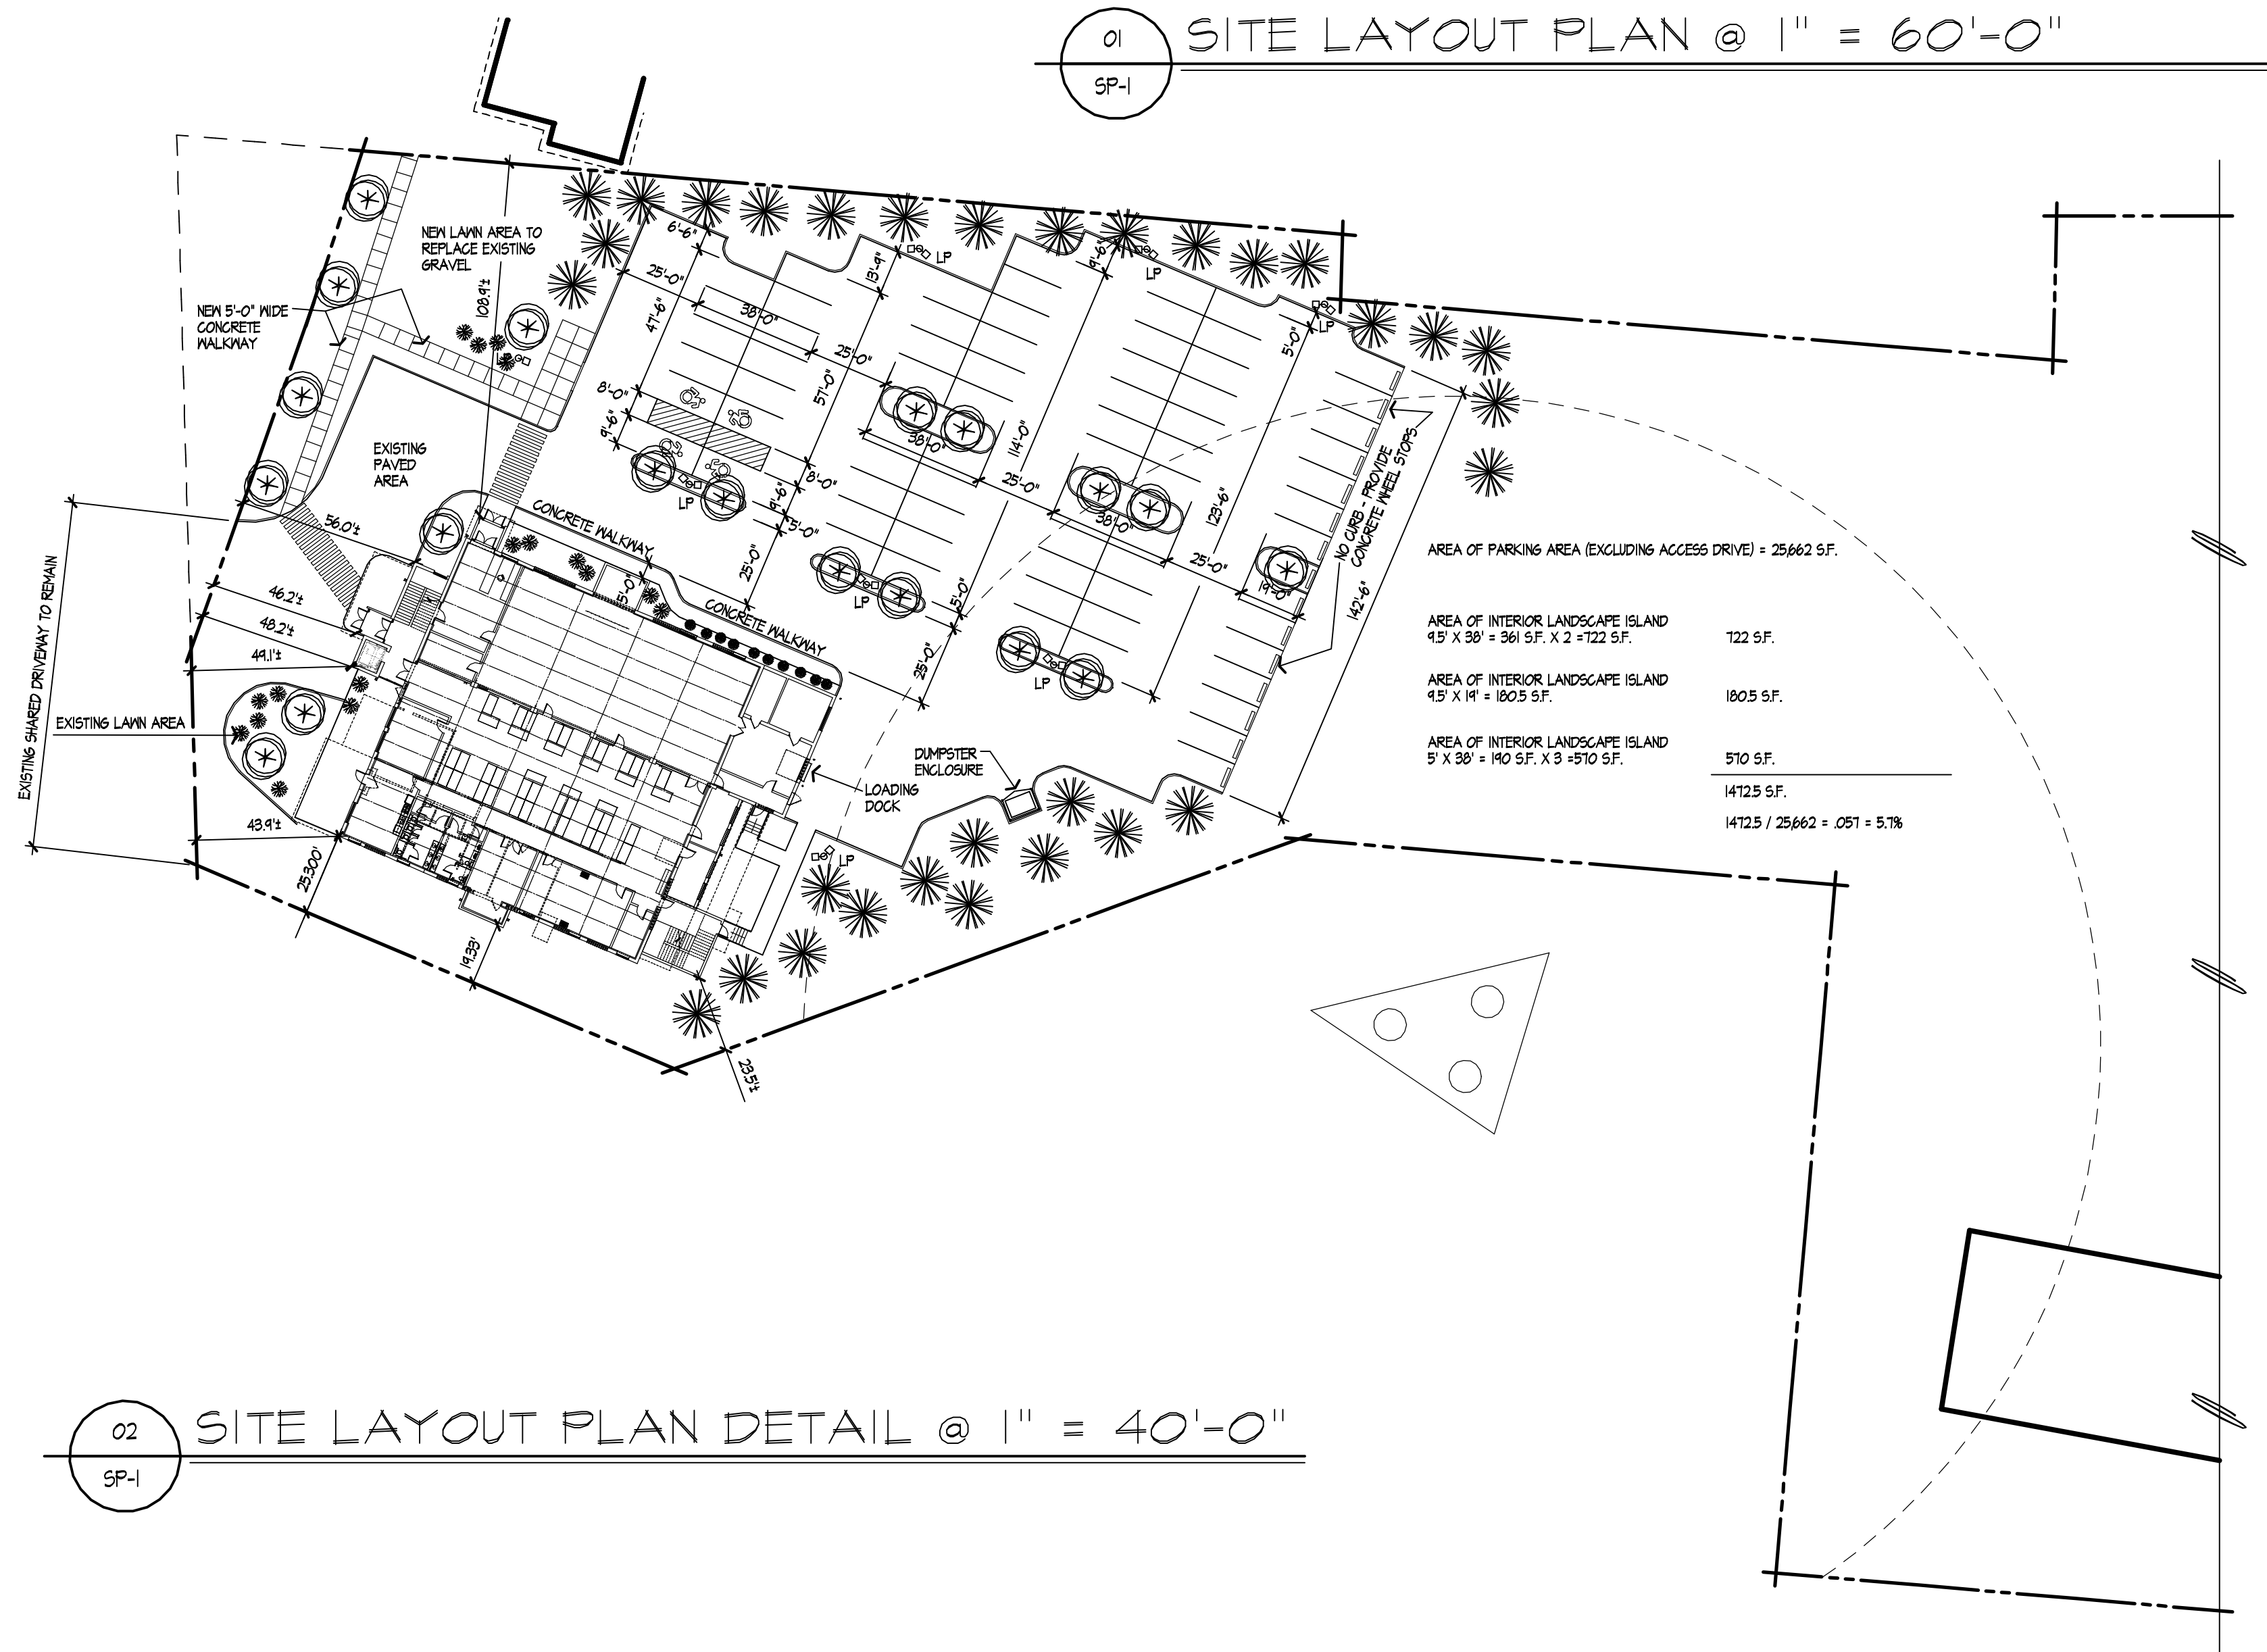

02 SITE LAYOUT PLAN DETAIL @ 1" = 40'-0"

Drawing Submission Status: [X] Not For Construction [] Schematic Design [] Design Development [] Construction Documents [] Issued for Construction

Alterations and Addition to
 3153 West State Street
 Allegany, New York 14760

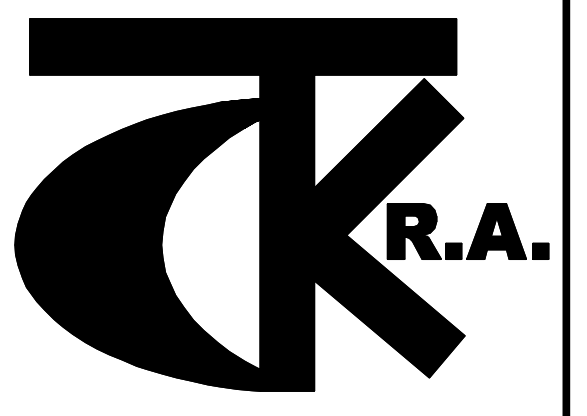

David Thomas Kazmierczak
 Registered Architect
 567 Exchange Street
 Suite #403
 Buffalo, New York 14210
 Tel. (716) 855-2225
 www.dtkra.com

Consultants

DATE	DESCRIPTION

Note: Unauthorized alterations or additions to an Architect's drawing specifications, plan or report is a violation of New York State law.

SHEET TITLE
 Site Layout Plan
 Site Layout Plan Detail

File Name: C:\Users\DKazmierczak\Desktop\3153 West State Street\Allegany\CAD\SSD\Site Plan Sheet 01.Dwg
 Scale: As Noted
 DATE: 02/24/17
 Plotted: 2/20/2017
 SHEET SP-1 OF SP-1
 © 2017 David Thomas Kazmierczak

SP-1