

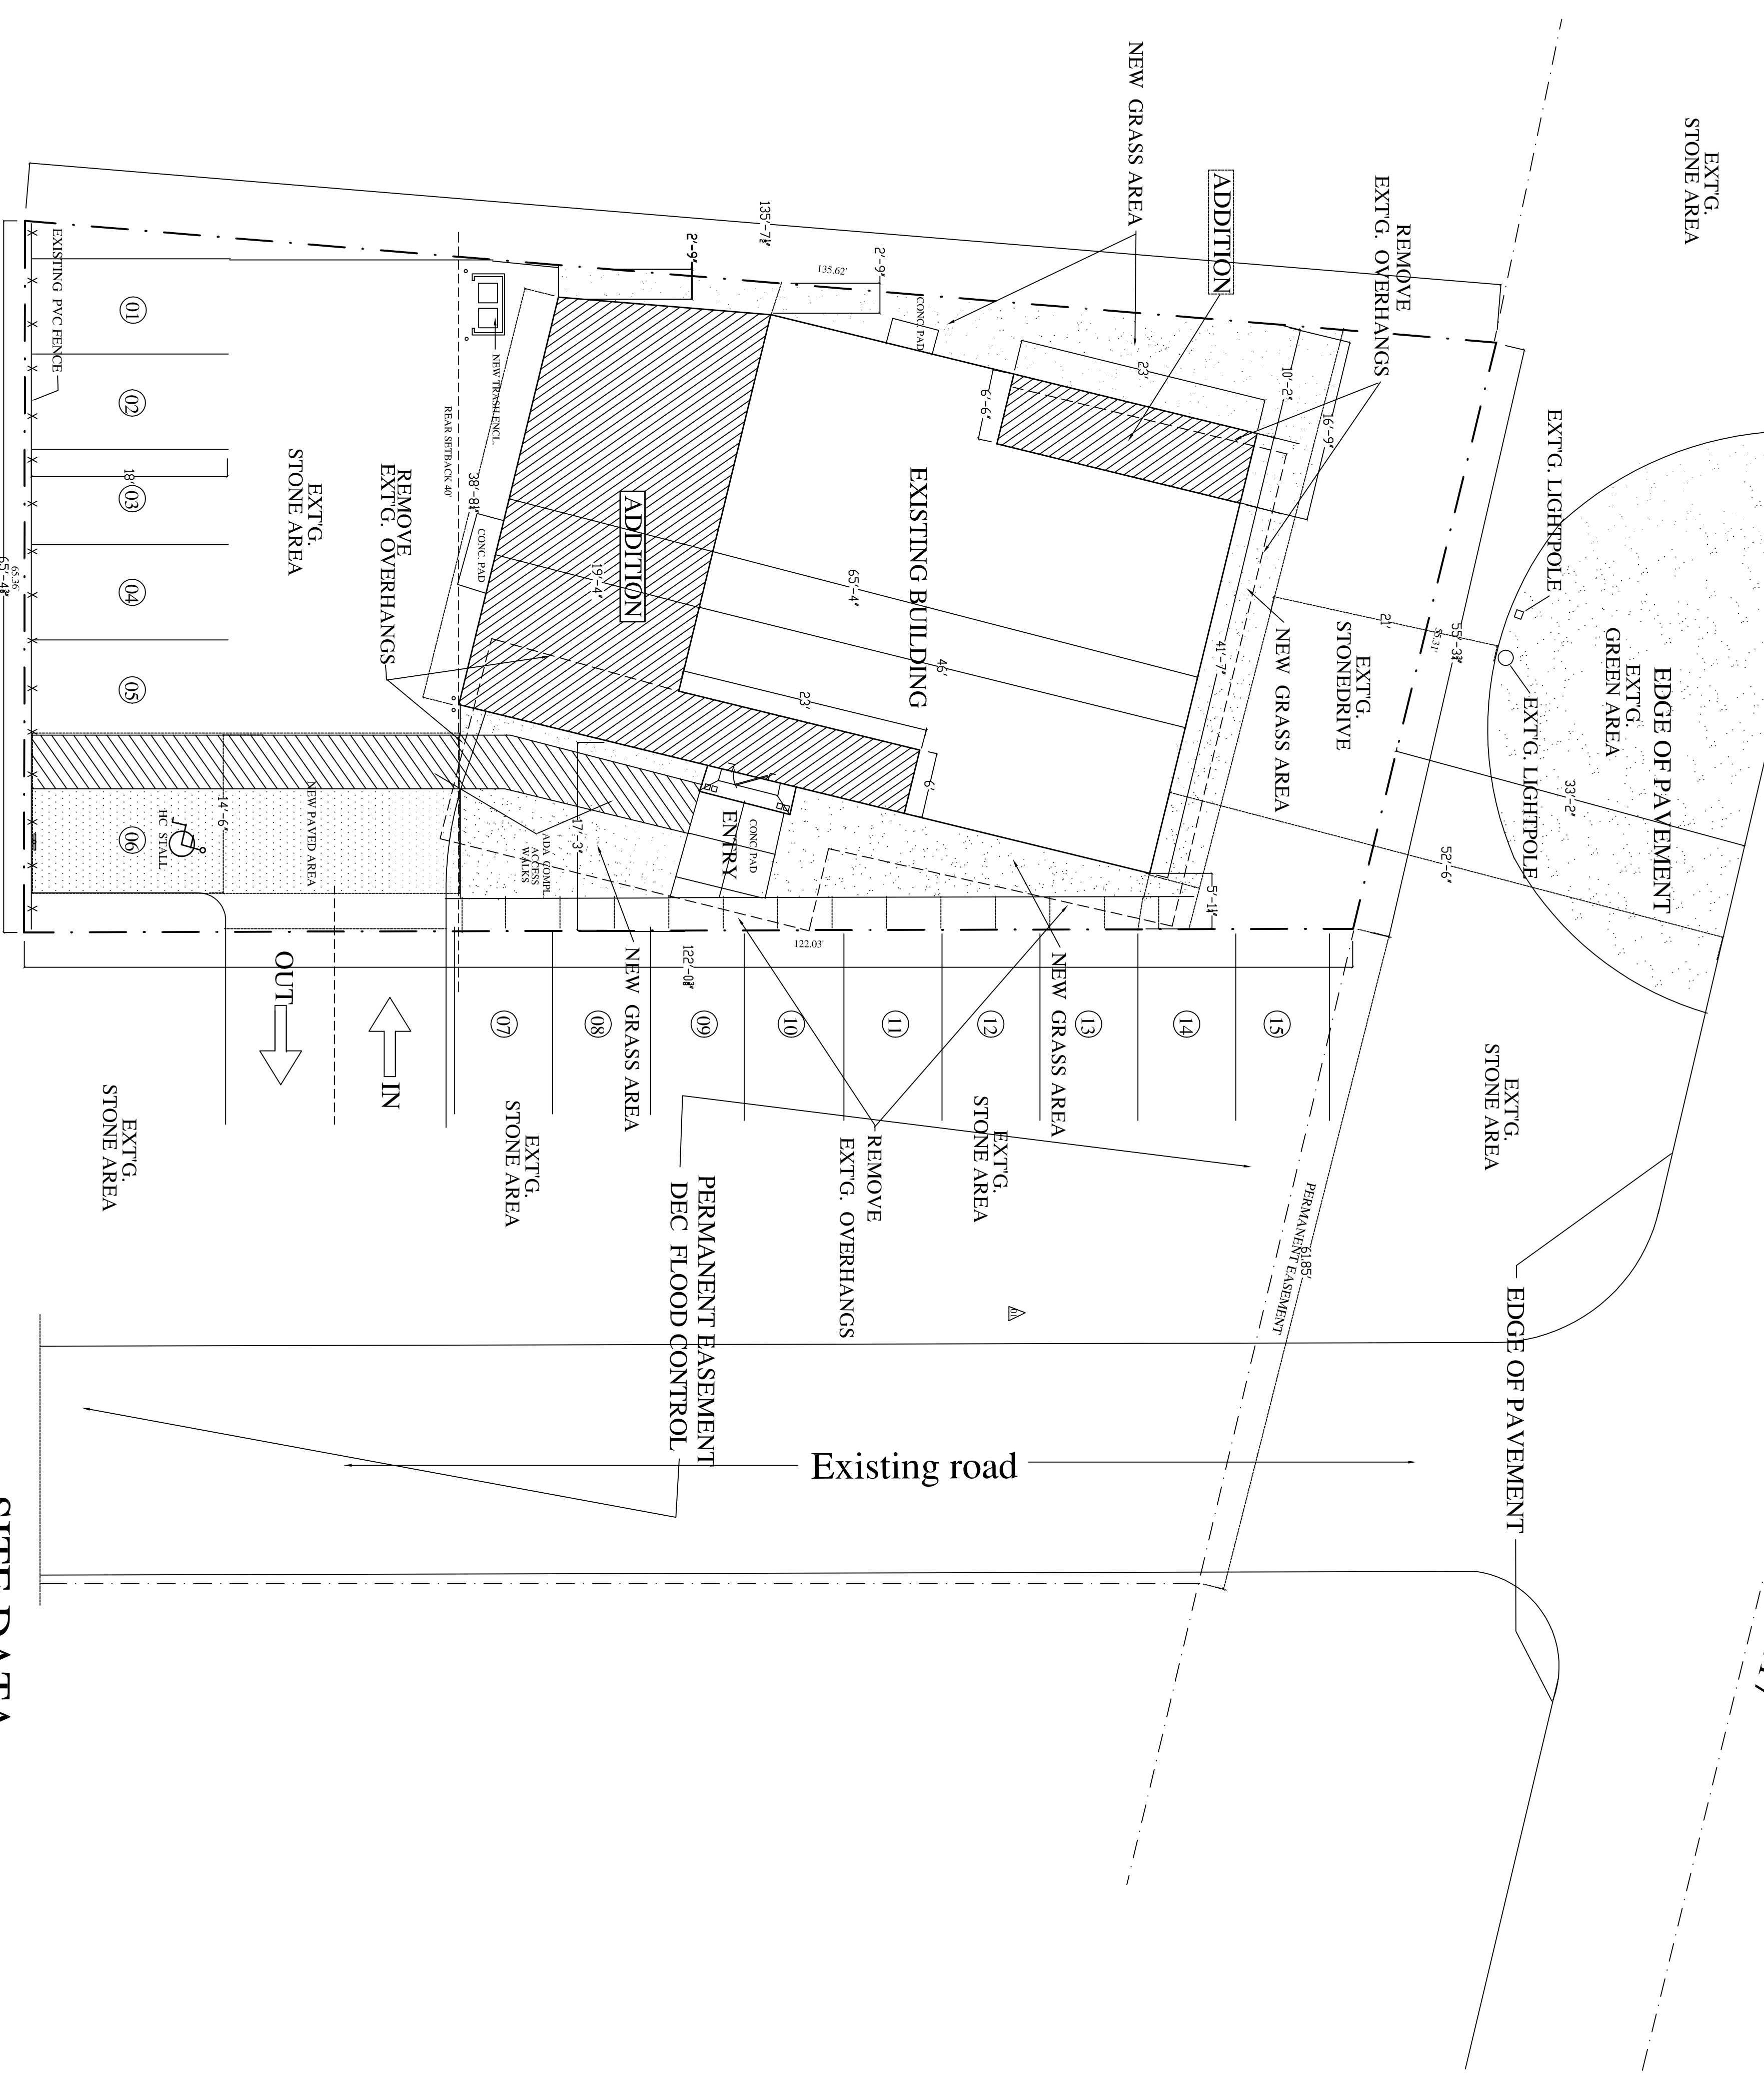


N Y S ROUTE 417

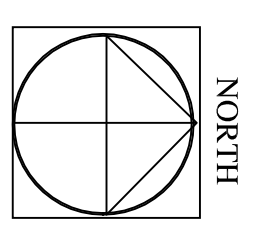

01 MASTER SITE PLAN

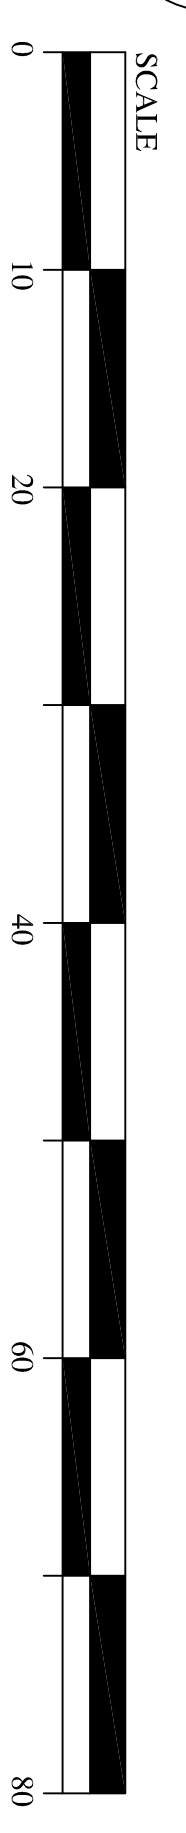

SITE DATA

DESCRIPTION	SQ. FT.	PERCENT
SITE TOTAL	7,691 SF	100.00 %
BUILDING AREA	2,677 SF	34.00 %
STONE AREAS / CONC. WALKS	5,102 SF	49.50 %
GREEN AREAS / LANDSCAPING	1,274 SF	16.50 %

WYLLIER
ASSOCIATES
INTERIORS - ARCHITECTURE

TASTEE TWIRL - ADDITIONS - RENOVATIONS

EXISTING SITE PLAN

0.17 AC

TOWN OF ALLEGANY, NEW YORK

MR. MING - OWNER

WARNING: THIS IS A WARNING OF ARIEL 1417 SYSTEM FOR ANY PERSON TO ALTER ANYTHING IN ANY MANNER WITHOUT THE WRITTEN PERMISSION OF THE ARCHITECT.

NO.	DATE	REVISION	BY

PROJECT	TASTEE TWIRL ADDITIONS-RENOVATIONS EXISTING SITE 0.177 AC TOWN OF ALLEGANY, NEW YORK
DRAWING TITLE	SITE PLANS & DETAILS
SHEET NO.	C1
CHECKED BY	DJW
DATE	03-22-17
DESIGNED BY	DJW
SCALE	AS SHOWN
PROJECT NO.	17-019 C
DATE	03-22-17
REV.	AS PER BUILDING ZONING, DEPT. ALLEGANY, NY
BY	RP