


01 NORTH ELEVATION

FRONT FACADE

NTS

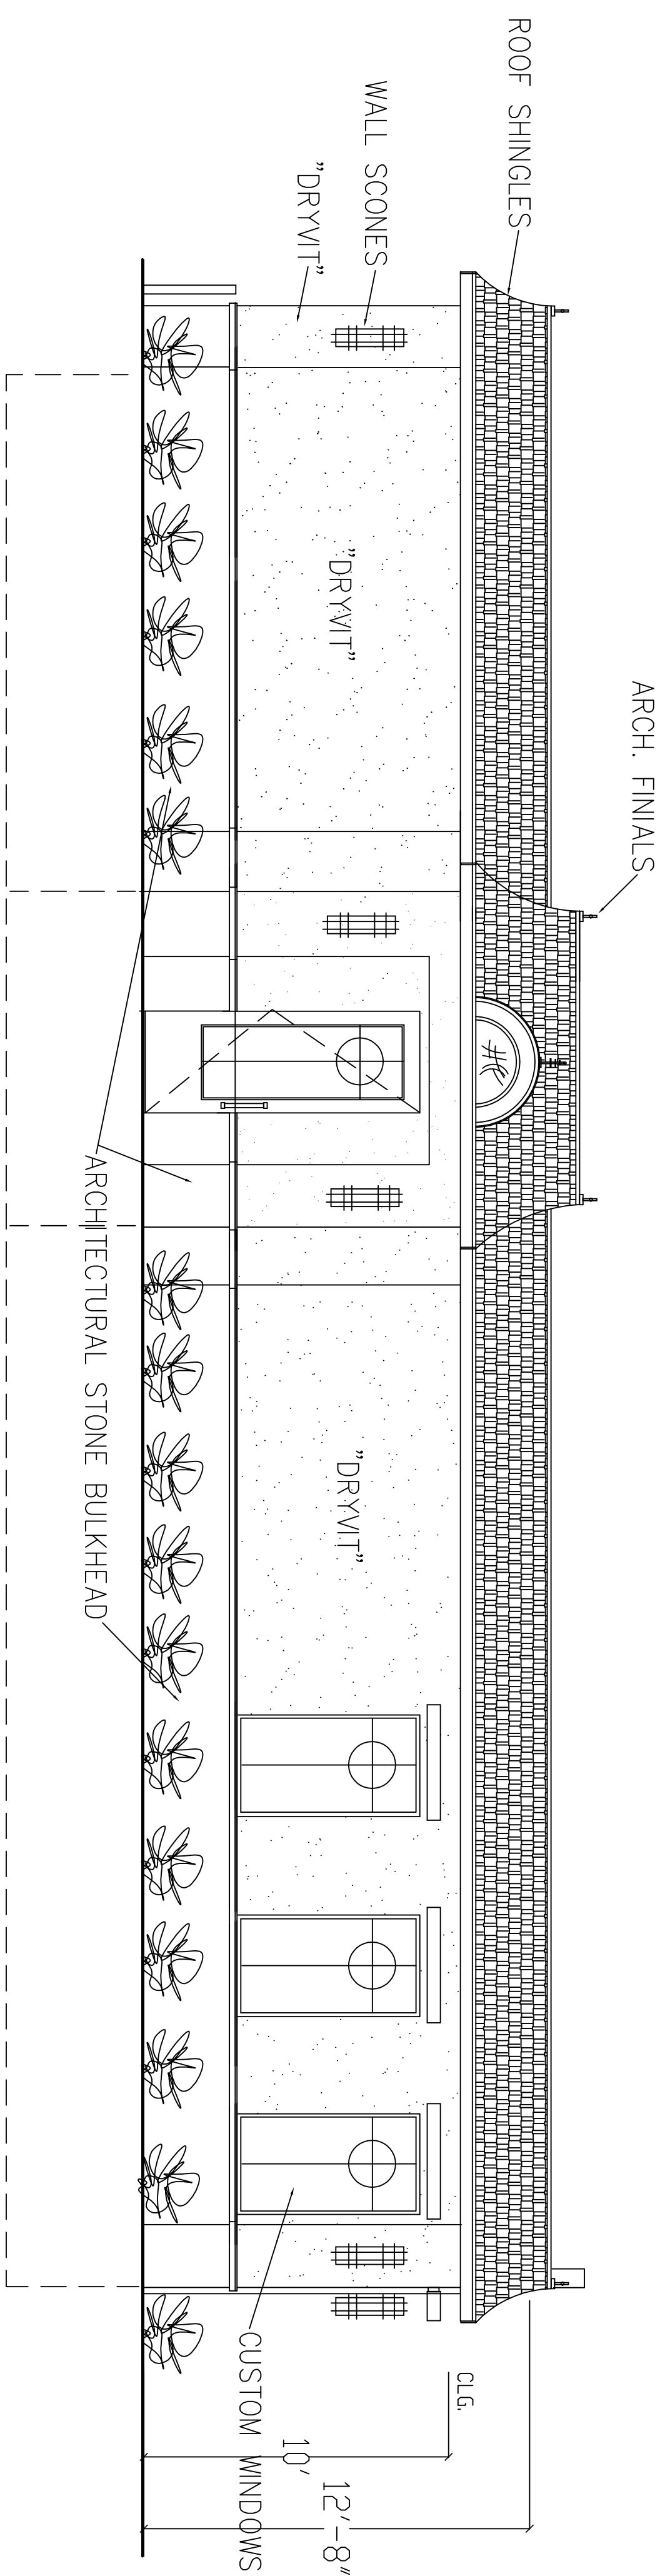

02 EAST ELEVATION

FACING OLEAN

NTS

TASTEE TWIRL - ADDITIONS RENOVATIONS
PROPOSED ELVEATIONAL STUDIES

TOWN OF ALLEGANY, NEW YORK

MR. MING - OWNER

WYLLIER & ASSOCIATES
 INTERIORS - ARCHITECTURE
 2027 Upper Mainway Road, Ste 1000
 Allegany, NY 14701
 Phone: 716-251-8877
 Email: wyllier@wyllier.com

WARNING:
 THIS IS A VULNERABLE OR ARTISTE 147 SECTION
 2027 Upper Mainway Road, Ste 1000
 Allegany, NY 14701
 Phone: 716-251-8877
 Email: wyllier@wyllier.com

PROJECT	TASTEE TWIRL ADDITIONS-RENOVATIONS		
EXISTING SITE	0.177 AC		
TOWN OF ALLEGANT, NEW YORK			
DRAWING TITLE	PROPOSED ELEVATIONS		
PRINTED DATE			
SHEET NO.	A1	CHECKED	DJW
SCALE	AS NOTED	DATE	03-20-17
JOB NUMBER	17-019 C	DRAWN BY	DJW
NO.		DATE	
REVISION			
BY			